



Solomons Court, High Road, North Finchley, N12

OIEO £385,000

 2 Bedrooms  1 Bathroom  1 Reception



North Finchley Office

365 Ballards Lane, North Finchley, London, N12 8LL

Tel: 020 8445 4008 Email: info@adam-hayes.co.uk Web: www.adam-hayes.co.uk

Solomons Court, High Road, North Finchley, N12

OIEO £385,000

 2 Bedrooms  1 Bathroom  1 Reception

Key Features

- Two Bedrooms
- 20ft Reception Room
- Modern Kitchen
- Large Storage Cupboards
- Communal Gardens
- Allocated Parking

Nearest Stations


West Finchley (0.7 miles)

Finchley Central (0.8 miles)

Woodside Park (1.1 miles)

Property Description


Set back off North Finchley High Road in this popular lift serviced purpose built block and within minutes' walk of local shops including the popular Hollywood Bowl is this rear facing two bedroom second floor apartment. The property benefits from an approximately 20ft reception room, allocated off street parking, a modern kitchen with integrated appliances, large storage cupboards and use of communal gardens. However to really appreciate the size, location and condition an internal viewing is highly recommended via vendors sole agents Adam Hayes Estate agents.

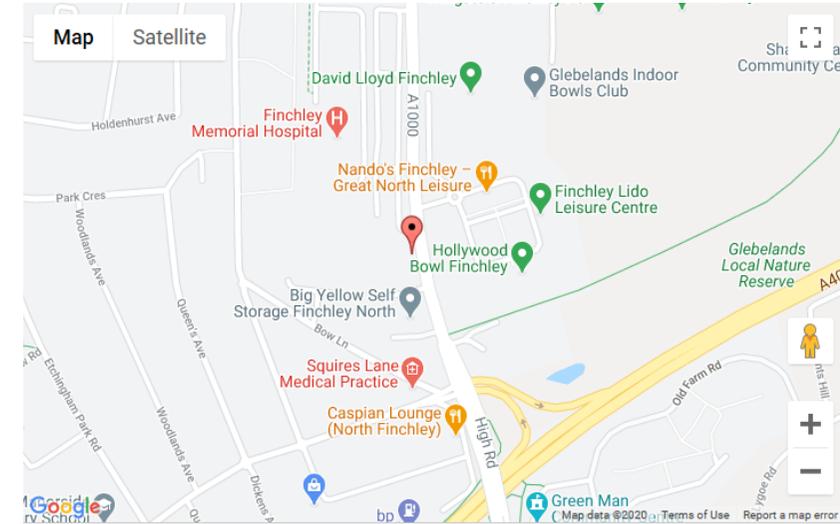

North Finchley Office

365 Ballards Lane, North Finchley, London, N12 8LL

Tel: 020 8445 4008 Email: info@adam-hayes.co.uk Web: www.adam-hayes.co.uk

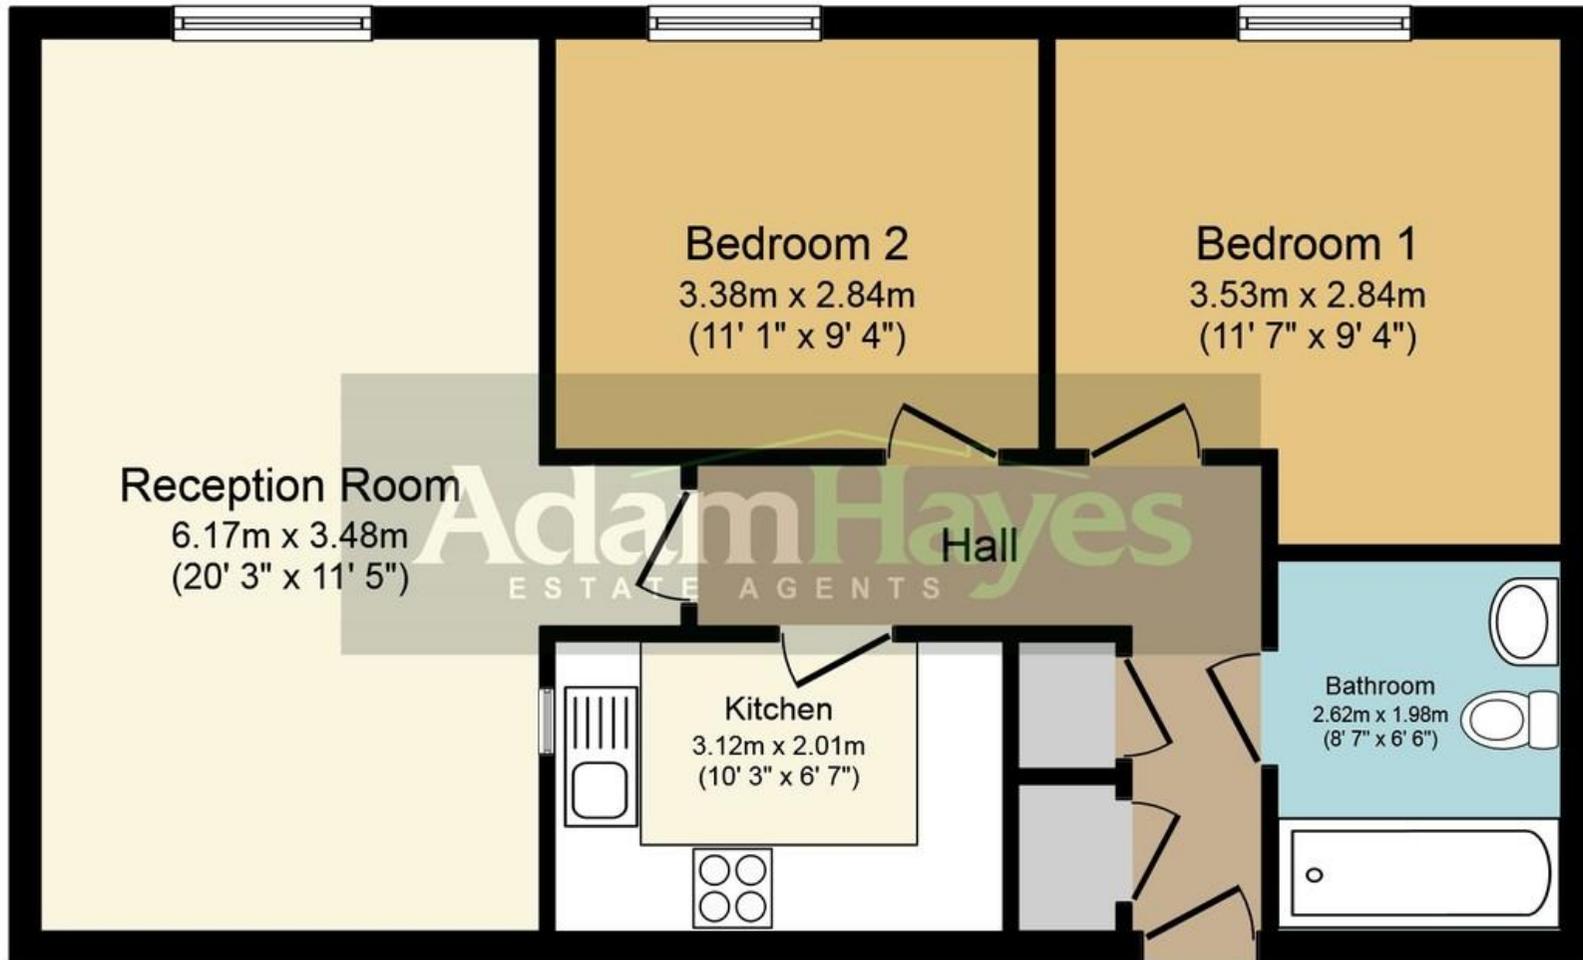

First Floor Plan

Total floor area 65.0 sq. m. (700 sq. ft.) approx

This plan is for illustration purposes only and may not be representative of the property. Plan not to scale.

These particulars, whilst believed to be accurate, are set out as a general outline only for guidance and do not constitute any part of an offer or contract. Intending purchasers or prospective tenants should not rely on them as statements or representation of fact, but must satisfy themselves by inspection or otherwise as to their accuracy. We have not carried out a detailed survey, not tested the services, appliances and specific fittings. Room sizes should not be relied upon for carpets and furnishings. The measurements given are approximate. No person in this firm's employment has the authority to make or give any representation or warranty in respect of the property.