



Mountfield Road, Finchley, N3

£575,000

 3 Bedrooms

 2 Bathrooms

 1 Receptions



Finchley Central

Finchley Central, 348 Regents Park Road, Finchley Central, London, N3 2LJ

Tel: 0208 189 6333 Email: info@adam-hayes.co.uk Web: www.adam-hayes.co.uk

Mountfield Road, Finchley, N3

£575,000

 3 Bedrooms  2 Bathrooms  1 Receptions

Key Features



- Three Bedrooms
- Two Bathrooms
- Chain Free
- Modern Kitchen
- Garage
- Duplex Apartment

Nearest Stations

Finchley Central Station	0.5 miles
West Finchley Station	1.1 miles
Mill Hill East Station	1.2 miles

Property Description


Situated in this popular tree lined road off Windermere Avenue and conveniently located in the catchment area for a number of popular schools and Places of Worship is this well presented three bedroom, two bathroom (one ensuite) duplex apartment. The property is offered chain free and benefits from an approximately 21ft reception room, a garage, use of communal gardens and gas central heating. To really appreciate the size, location and potential an internal viewing is highly recommended via vendors sole agents Adam Hayes Estate Agents.

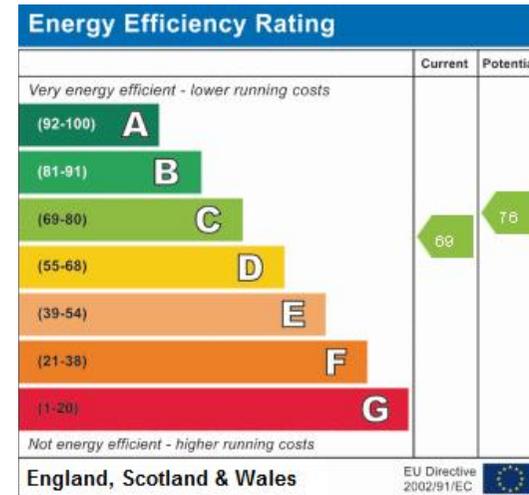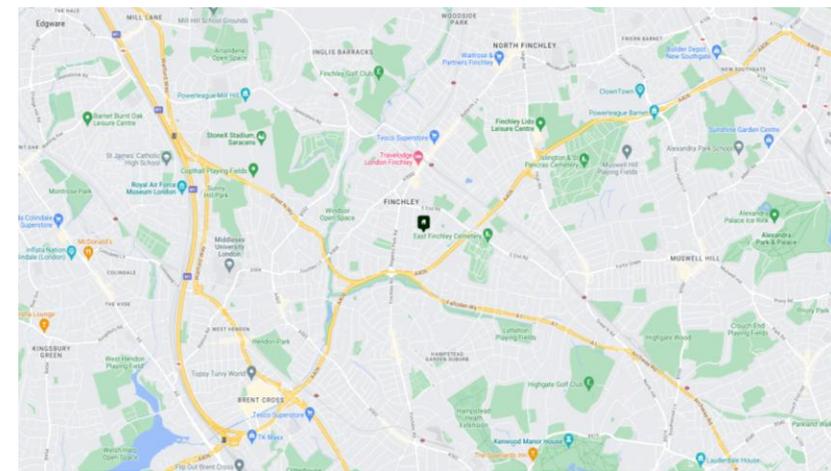

Finchley Central

Finchley Central, 348 Regents Park Road, Finchley Central, London, N3 2LJ

Tel: 0208 189 6333 Email: info@adam-hayes.co.uk Web: www.adam-hayes.co.uk

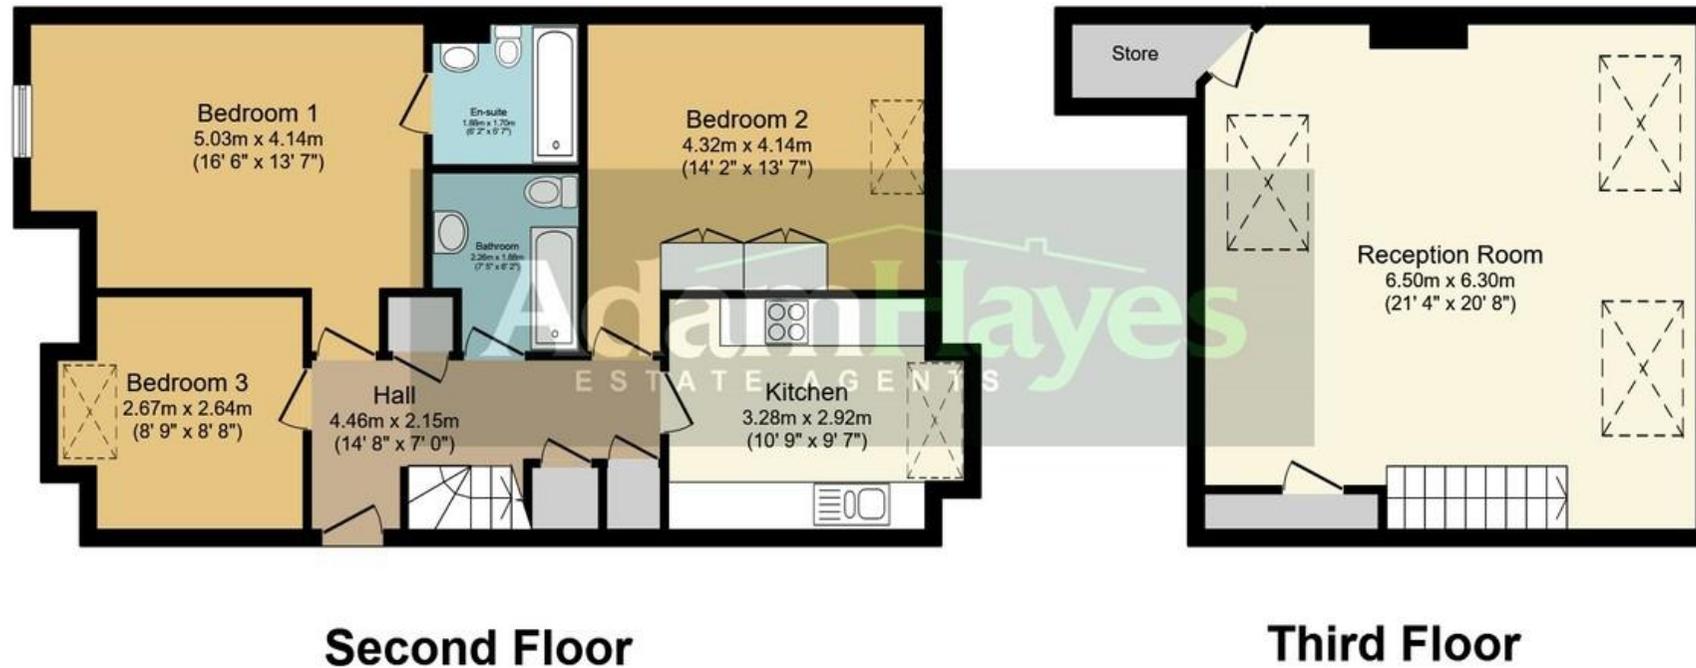

Total floor area 112.7 sq.m. (1,214 sq.ft.) approx

This plan is for illustration purposes only and may not be representative of the property. Plan not to scale.

These particulars, whilst believed to be accurate, are set out as a general outline only for guidance and do not constitute any part of an offer or contract. Intending purchasers or prospective tenants should not rely on them as statements or representation of fact, but must satisfy themselves by inspection or otherwise as to their accuracy. We have not carried out a detailed survey, not tested the services, appliances and specific fittings. Room sizes should not be relied upon for carpets and furnishings. The measurements given are approximate. No person in this firm's employment has the authority to make or give any representation or warranty in respect of the property.